


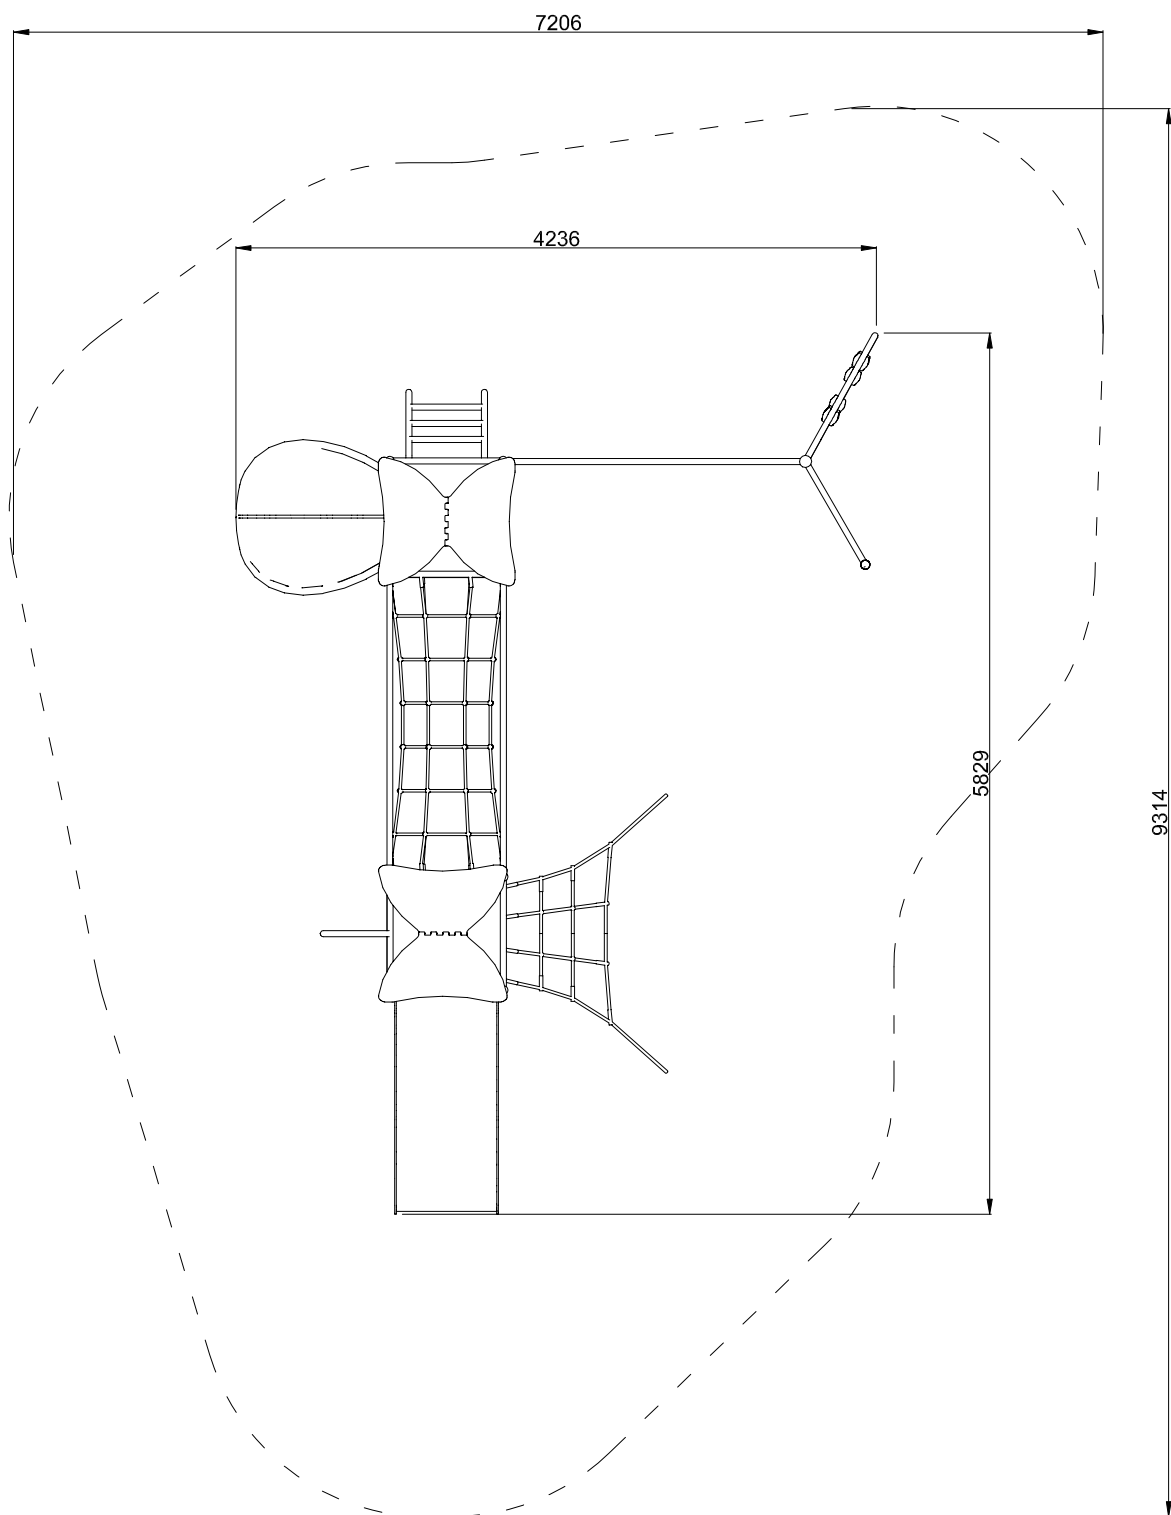

--- SAFETY AREA

SCALE

1:50